




West Swindon Parish Council

Claypits Junior Play Area

Existing Wetpour Area

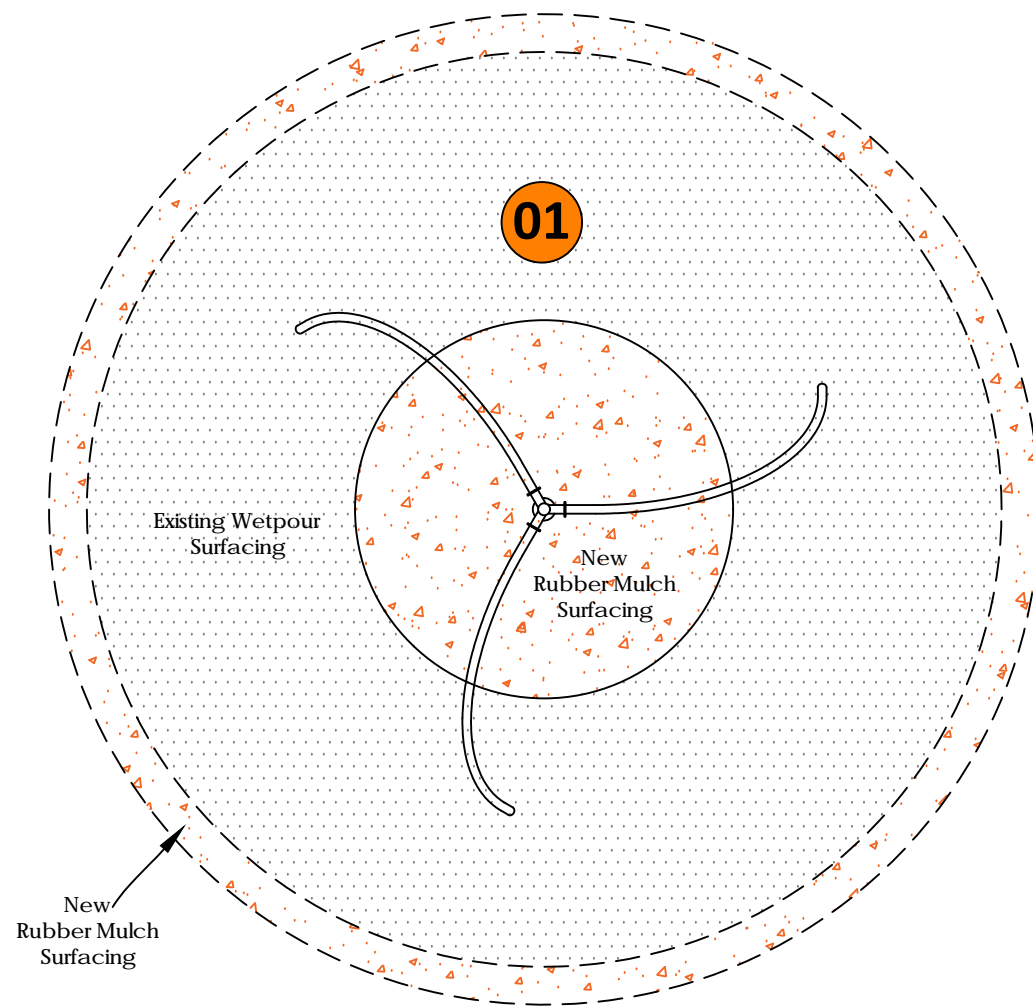

Existing Bark Area

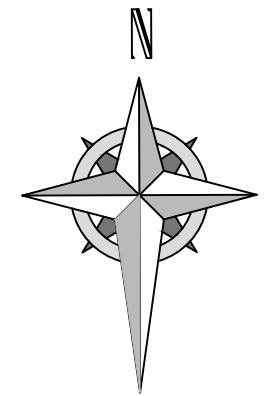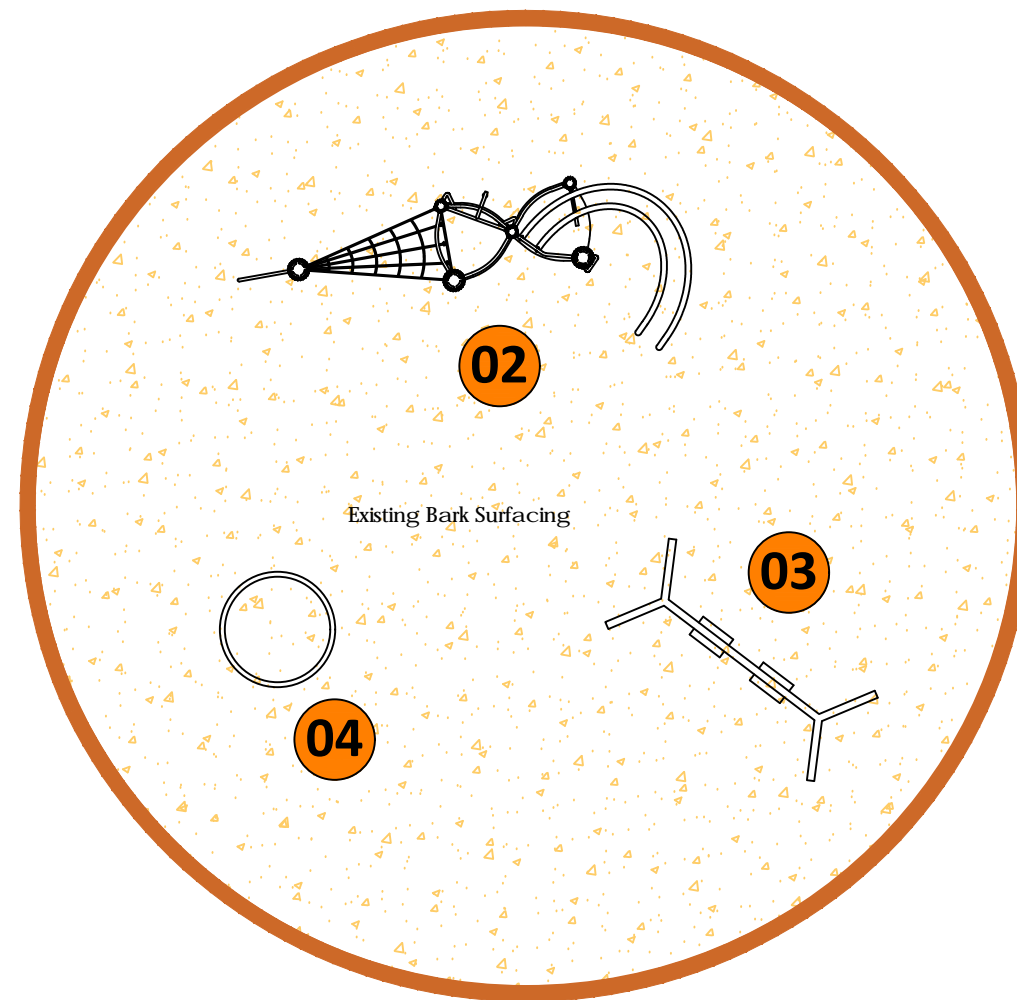

Equipment List

No.	Description
01	Single Point Swing
02	Mission: Covert Junior Multiplay UNit
03	2.4m High Swing with 2No. Flat Seats
04	Large Inclusive Dish Roundabout

Surfacing:
Existing Bark Area =
Bark Safety Surfacing (Existing)

Existing Wetpour Area =
Existing Wetpour perimeter and central area repaired with Rubber Mulch safety surfacing - Old timber perimeter removed and rubber mulch ramped down to existing tarmac level.


Sutcliffe Play South West
Freeland Park
Lytchett Matravers
Dorset
BH16 6FH

Tel: 01202 621528
Email: sales@sutcliffeplaysw.co.uk
Internet: www.sutcliffeplay.co.uk

design
make
play
SutcliffePlay
South West

West Swindon Parish Council
Claypits Junior Play Area


DRAWING BY	TL	QUOTE NO.	9398
DATE	29/06/2018	ACCOUNT MANAGER	Stewart Andrews
SCALE	1 to 100 @ A3		

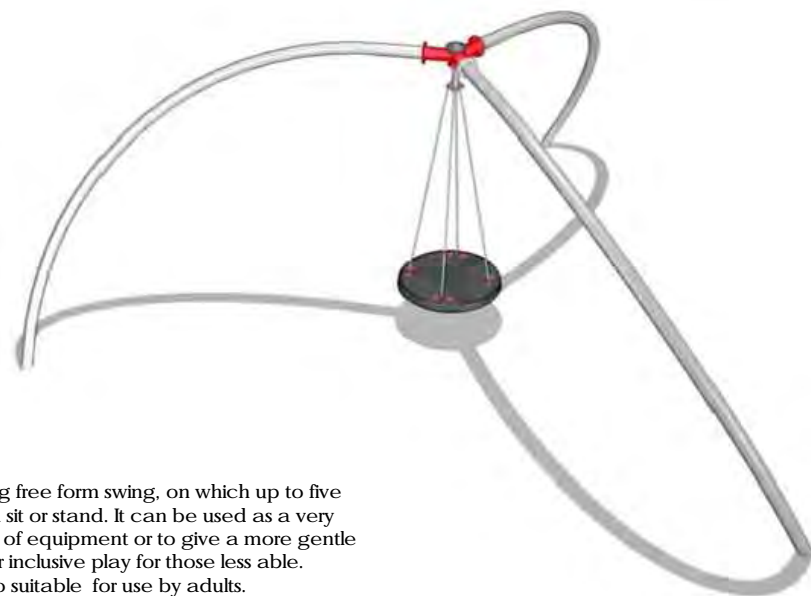

An exhilarating free form swing, on which up to five children can sit or stand. It can be used as a very dynamic piece of equipment or to give a more gentle motion for inclusive play for those less able. Also suitable for use by adults.



With two opposing decks, one side is all about climbing and agility whilst the other is all about the thrill of the ride down the ergonomic slide bars. Crossing between the decks is challenging but there is always the easy option of using the foot holds if you just have to get up quickly for another slide.

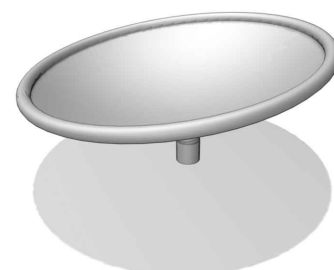

One of our most inclusive products, our large dish roundabout can be used for very fast dynamic play.

The rocking and rotating motion with good body support and security given by the dish shape, makes our large dish roundabout accessible to all.



2.4m Swing with 2No. Flat Seats

CLAYHILL COPSE PLAY AREA ☺

1 BASKETBALL GOAL

- Physical Development
- Role Play and Imagination
- Social
- Object
- Inclusive

design make play
SutcliffePlay
South West

Equipment List:


- 1 - Nest Swing with 2No. Flat Seats
- 2 - MultiPondo
- 3 - Sling Rotator
- 4 - Inclusive Springer
- 5 - Curlicue Spinner
- 6 - Toddlerzone Hide & Slide Multiplay Unit
- 7 - Basketball Goal - Located Outside Play Area

Surfacing
Wetpour & Bark Safety Surfacing

Quote Number: 9399
Designer: Tony Lucas
Date: 26/06/2018
3D is an artists impression for illustration purposes only.



PLEASE NOTE
NORTH POINT TO BE CONFIRMED PRIOR TO INSTALLATION TO ENSURE THAT SLIDES DO NOT FACE DUE SOUTH.
Design layout where possible conforms to the relevant EN Standard.
Any inconsistencies on site should be verified with HAGS-SMP before commencement of any work.

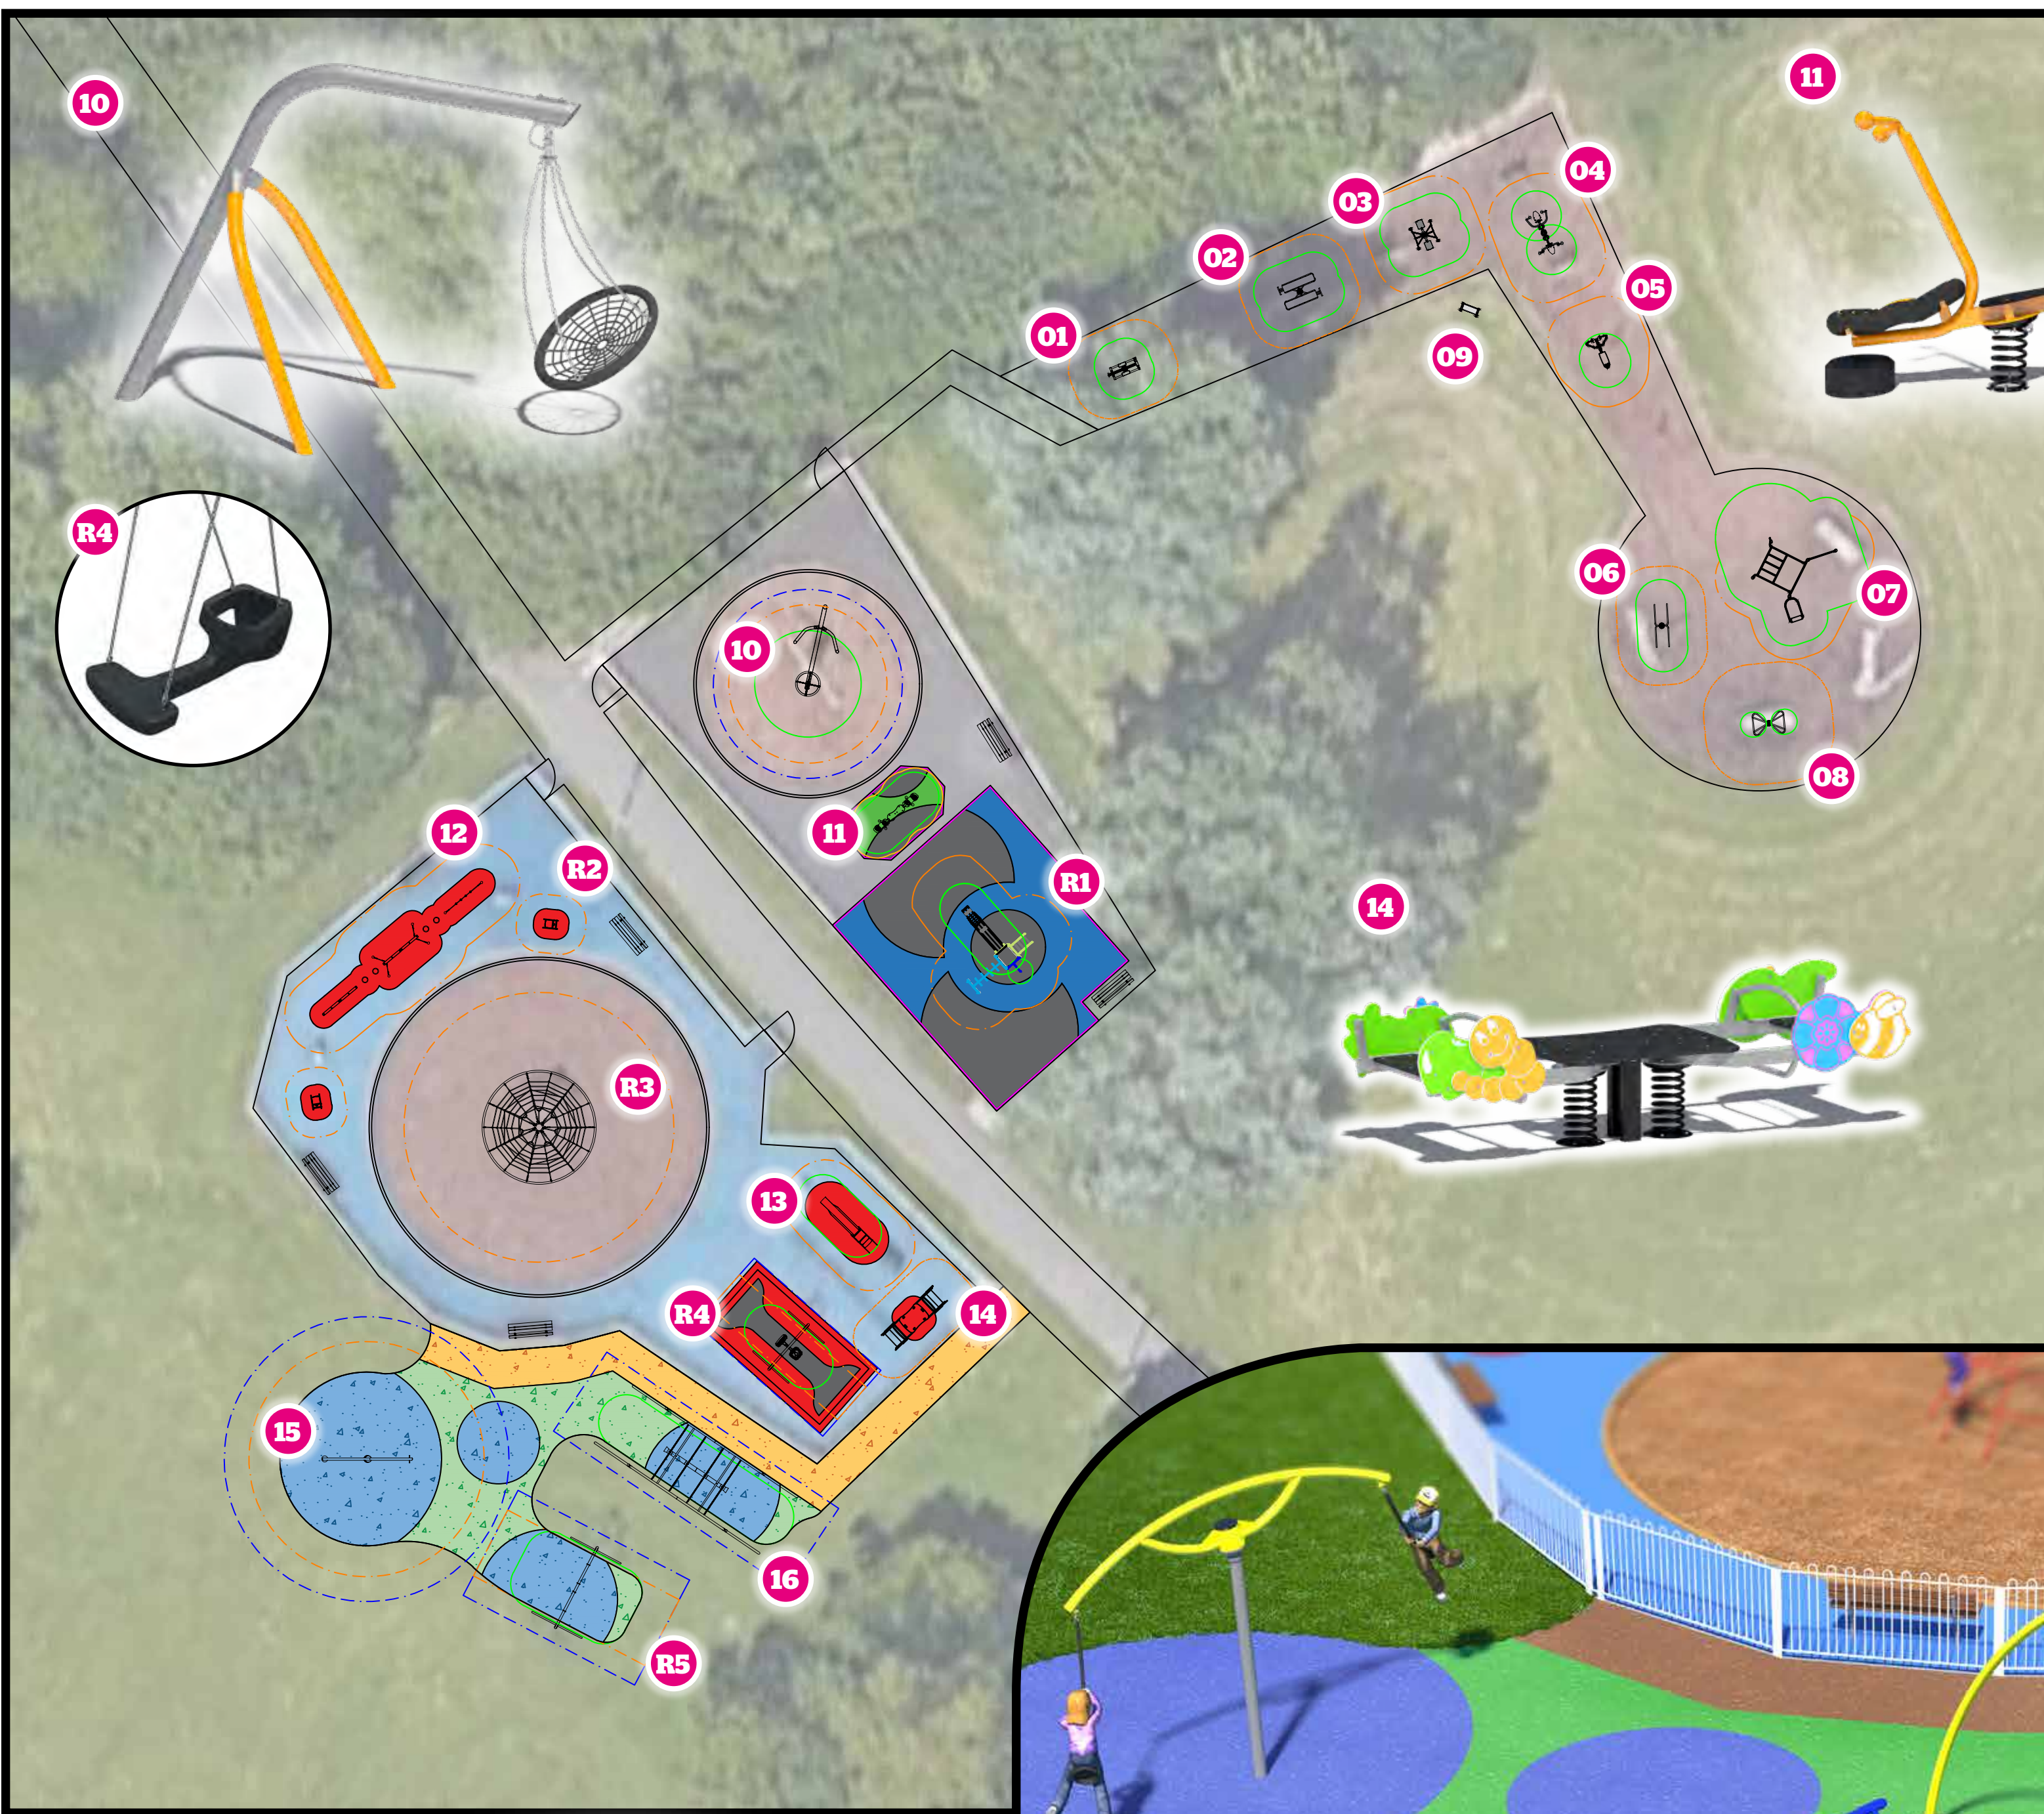

Item	Product Detail	Surfacing Detail
01	Ski Stepper	278m ² Bark Top Up @ 150mm
02	Sit Up	
03	Air Skier	
04	Lat Pull & Chest Press	
05	Rower	
06	Parallel Rails	
07	Multi Purpose Fitness Frame	
08	Pull Up	
09	Urban Sports Sign	
10	Cyclops	64m ² Bark @ 150mm
11	Hover	10m ² 40mm Wet Pour
12	Play Trail B	42m ² 40mm Wet Pour
13	Classic Slide - 1m High	
14	Springtime Seesaw	157m ² 40mm EcoSurface
15	Duel	
16	Nexus Viper	
Refurbish - Junior Unit		80m ² 80mm Blue & Black Wet Pour
R1	<ul style="list-style-type: none"> Replace PVC Post caps Clean Junior Unit 	
Springers & Benches		Patch Repair Wet Pour in Red where required
R2	<ul style="list-style-type: none"> Touch up paint work on 2no Spring Motorbike springs Remove all rough and sharp edges to timber and plywood on 2 no Spring Motorbikes Replace handle grips on 2no Spring Motorbikes 	
R3	Cone Climber	145m ² Bark @ 150mm
R3	<ul style="list-style-type: none"> Rub down and repaint post, colour tbc & replace netting 	
R4	Toddler Swing	Repair where required with new red wet pour
R4	<ul style="list-style-type: none"> Rub down and repaint steelwork Replace seat and chains with new Tango Seat 	
R5	Junior Swing	157m ² 40mm EcoSurface
R5	<ul style="list-style-type: none"> Clean swing frame Replace seats and chains with 2no. new flat seats. 	

REVISION	
03/07/18 - Original	Revision 0
03/08/18 - Amendment by JRL Check by NB	Revision 1

- Removed predominantly inclusive elements of fitness as access into bark pit didn't present itself as wheelchair friendly.
- Removed NRG Play Trail & changed Titan to Duel
- Relocated dynamic equipment outside existing fenced area and changed surfacing to full EcoMulch with 100mm Baseworks due to ground being a wet site.

CUSTOMER
West Swindon PC

PROJECT
Middleleaze Play Area

TITLE
Overall Site Plan

HAGS SMP
Inspiring all generations
Southern Office
Clockhouse Lane East
Egham, Surrey
TW20 8FG
United Kingdom
Telephone +44 (0) 1753 480100
email: sales@hags-smp.co.uk
Website: www.hags-smp.co.uk

HAGS-SMP RECOMMEND THE PROVISION OF AN APPROPRIATE SURFACE BENEATH ALL PLAY EQUIPMENT

Association of Play Industries

DATE	03/07/18	SCALE	1:200 @ A1
DRAWN BY :	JRL	CHECKED BY :	NB
DRAWING NUMBER	Q-20726-B3B8-C	REVISION	1

Middlelease Play & Fitness Area

West Swindon Parish Council

HAGS SMP
Inspiring all generations



10 New Play Stations

35+ Play Users
18+ Fitness Users

- Equipment and Surfacing Complies with BS EN1176 and EN1177
- All Steel
- Colourful
- Exploring
- Interacting
- Educational
- All Abilities
- Sensory
- Vibrant
- Exciting



*Please note that this is an artist impression only. Final equipment specifications and positions to be confirmed with order.

Middlelease Fitness Area Detail



SKI STEPPER

AIR SKIER

LAT PULL & CHEST PRESS

SIT UP

ROWER

PARALLEL RAILS

PULL UP

MULTI PURPOSE FITNESS FRAME

The Multi Purpose Fitness frame is designed for a wide range of uses from traditional body weight training through to Parkour & Calisthenics based exercise. This frame can be used without additional equipment providing 13 different exercises and has the option of combining with elastics based training to really open up the fitness possibilities.





NOTES

PLEASE NOTE
 NORTH POINT TO BE CONFIRMED PRIOR TO INSTALLATION TO ENSURE THAT SLIDES DO NOT FACE DUE SOUTH.
 Design layout where possible conforms to the relevant EN Standard.
 Any inconsistencies on site should be verified with HAGS-SMP before commencement of any work.

REVISION

CUSTOMER
 West Swindon
 Parish Council

PROJECT
 Camden Close
 Play Area

TITLE
 Design Proposal

KEY	CODE	DESCRIPTION	FFH (m)	SURFACING
1	PD900-41	Tile Slide Frog Play Panel w/ Steel Posts	N/A	Existing play bark to be topped up with additional 45x 80ltr bags hardwood play bark
2	PD900-43	Animal Spelling Play Panel w/ Steel Posts	N/A	
3	X-SRB(001)	Zingo Bubble Spinner	0.4	
4	X-009-S(002)	Zingo Nau w/ Steel Slide, Colour Collection 2	1.2	
5	LIT-TALK	Pair of Talk Tubes, Yellow	N/A	
6	SPZGS(006)	Zingo Seesaw, Colour Collection 6	0.8	
7	SWO24B2(008)	2.4m Olympic Swing w/ 1x Cradle + 1x Flat Seat Yellow	1.47	
Allowance for 30.00m ² of Topsoil & Seed Reinstatement				
Breakout and remove: -1x single width slide -1x 2.4m high 1 bay swing -1x 1.8m high cradle swing -A series of 3 timber stepping logs and 2 balancing logs				
Allowance for peel back and storage of existing bark on site during equipment installation				

HAGS SMP
 Inspiring all generations
 Southern Office

Clockhouse Lane East
 Egham, Surrey
 TW20 8PG
 United Kingdom

Telephone +44 (0) 1794 480100
 Email sales@hags-smp.co.uk
 Website www.hags-smp.co.uk

HAGS-SMP RECOMMEND THE PROVISION OF AN APPROPRIATE SURFACE BENEATH ALL PLAY EQUIPMENT

Association of Play Industries

DATE	27/06/18	SCALE	1:50 @ A1
DRAWN BY :	VG	CHECKED BY :	JRL
DRAWING NUMBER	Q-20749-F8J9-C	REVISION	0

© HAGS-SMP 2018 SHEET **1** OF **1**

Camden Close Play Area

Part of a 4-site Tender

West Swindon Parish Council

HAGS SMP
Inspiring all generations

✓ Equipment and Surfacing Complies with BS EN1176 and EN1177

✓ Exploring ✓ Interacting ✓ Educational ✓ All Abilities ✓ Sensory

✓ All Steel

✓ Vibrant

✓ Colourful

✓ Exciting

Ages 2-8



13 Play Values

Site Benefits

- Coordination ✓
- Physical Strength ✓
- Gross + Fine Motor Skills ✓
- Problem Solving ✓
- Social Inclusion and Interaction ✓



Play Panels

Play Panels

Explore the Zingo Nau

Basket Swing (Swing Together)

Flat Seat

Cradle Seat

Zingo Seesaw

Talk Tubes

Spin together on the Zingo Bubble Spinner

Talk Tubes

20+ Users

7 Play Stations



Multiple Play Accessories

Over the Bridge

Up the Ladder

Traverse

Scramble Net

Suspended Swing Bubble

Climbing Platforms

Interactive Play Panels

- ✓ Balance & Co-ordination
- ✓ Interactive Panels
- ✓ Social Play
- ✓ Inclusive

Zingo Nau

